



THIS MAP HAS BEEN COMPILED FROM THE MOST AUTHENTIC INFORMATION AVAILABLE, AND NEITHER ROCKDALE COUNTY NOR HUMPHRETT AND ASSOCIATES, INC., ASSUME RESPONSIBILITY FOR ERRORS OR OMISSIONS

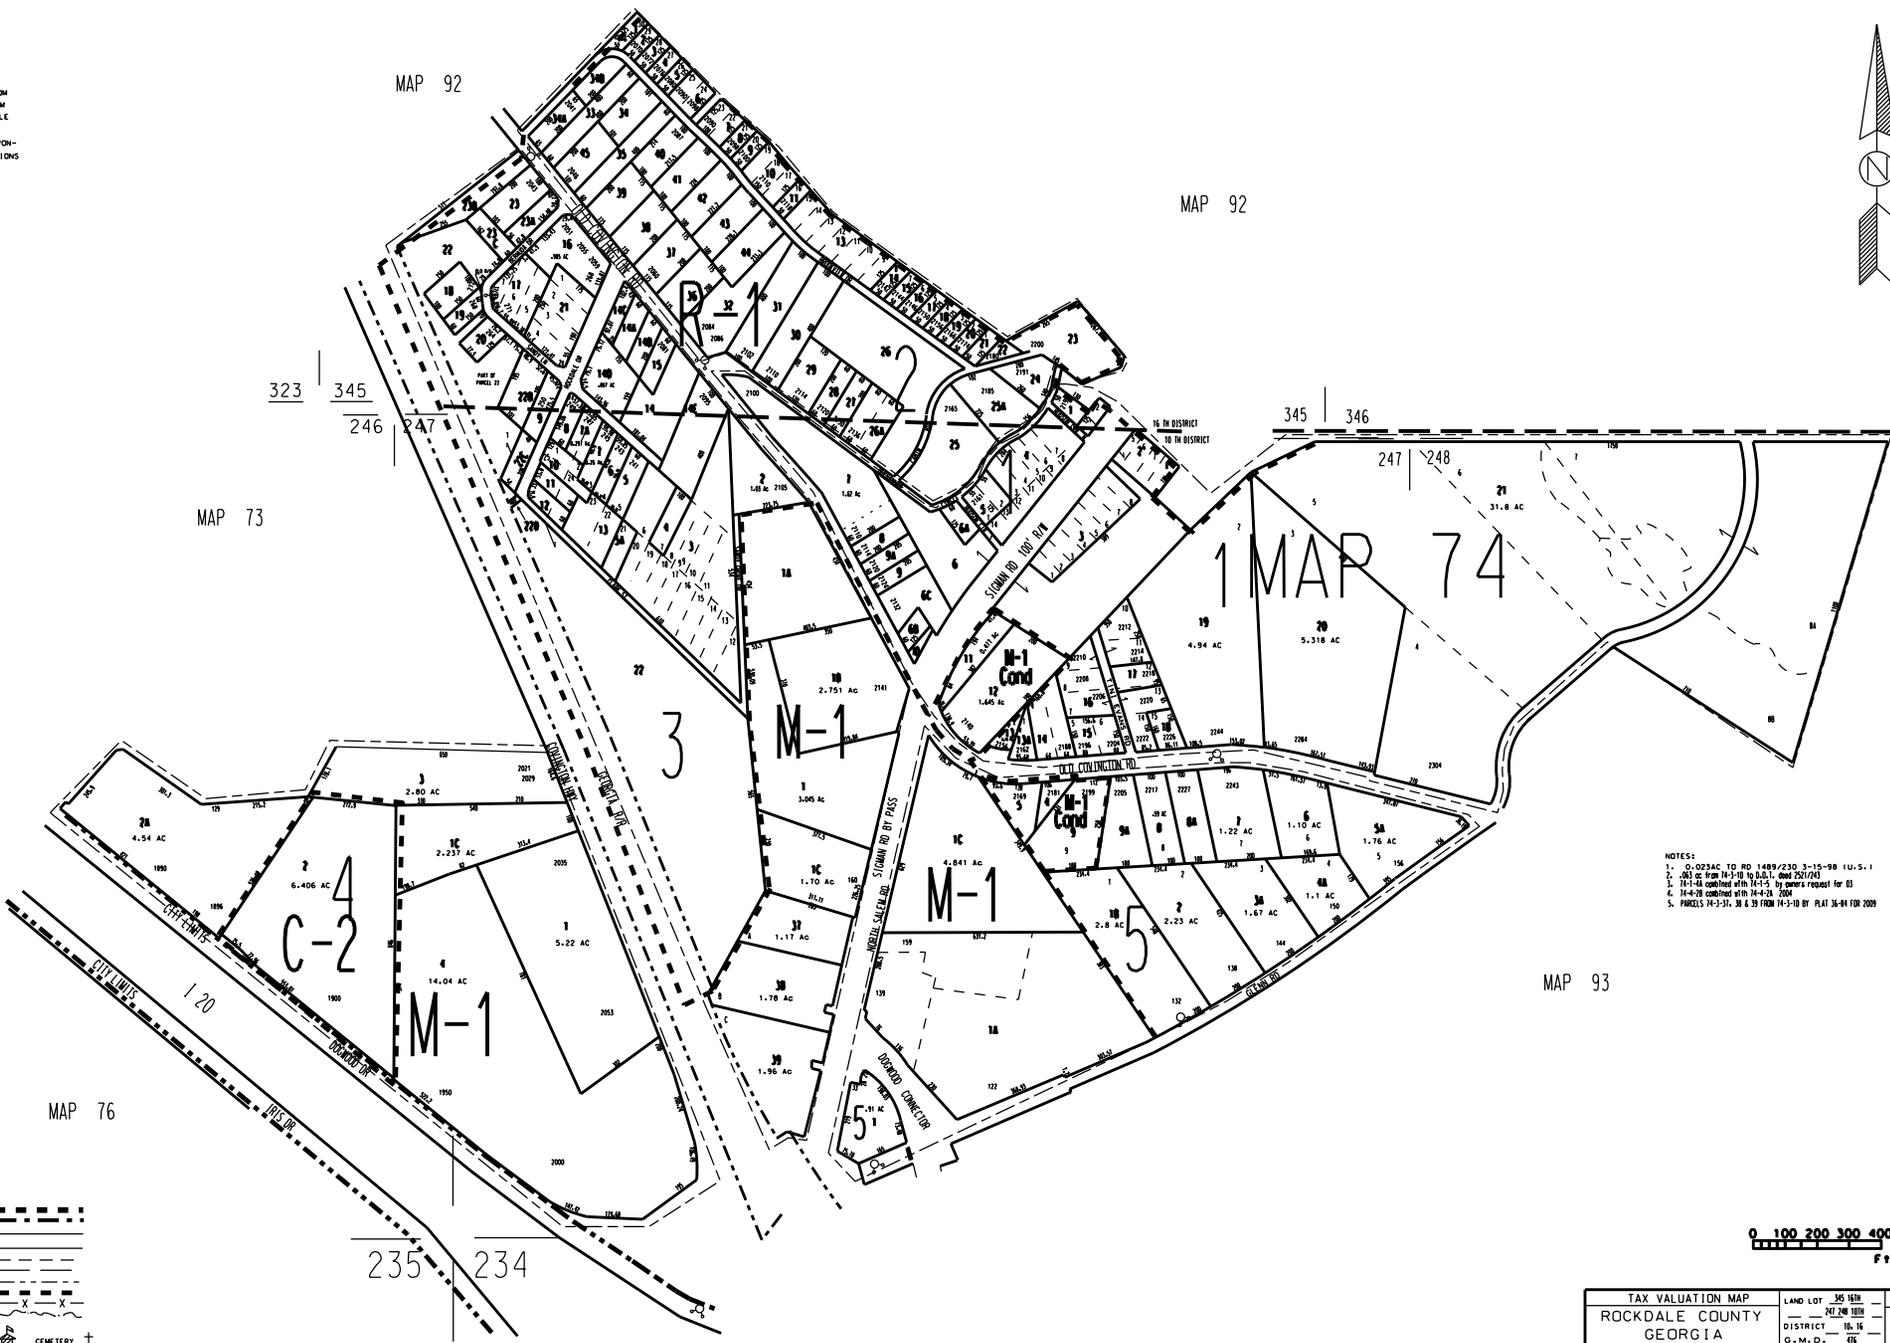

- NOTES:
- 0.0293 AC TO RD 1489/230 3-15-98 (U.S.)
 - 0.01 ac from 14-3-10 to 14-3-11 and 202/001
 - 16-1-18 combined with 14-1-15 by owner's request for 03
 - 14-4-18 combined with 14-4-20 2004
 - PARCELS 14-3-31, 31 & 35 FROM 14-3-10 BY PLAT 34-94 FOR 2009

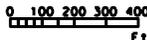

- LEGEND
- ZONING
 - County Boundary
 - Map Boundary
 - Line of Ownership
 - Original Platted Line
 - District Line
 - Railroad Right of Way
 - City Limit
 - Easement
 - Stream
 - CHURCH
 - SCHOOL
 - CEMETERY

TAX VALUATION MAP	LAND LOT 35 16th	MAP NO.
ROCKDALE COUNTY	DISTRICT 16 14	74
GEORGIA	G.M.O. 10	SHEET 2
DATE DEC. 1, 1987	LAST REVISION 2004	PHOTO NO. 82 84 18